



台中縣潭子鄉弘富自辦市地重劃區重劃後地價評議圖

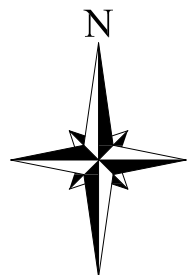

1:2000

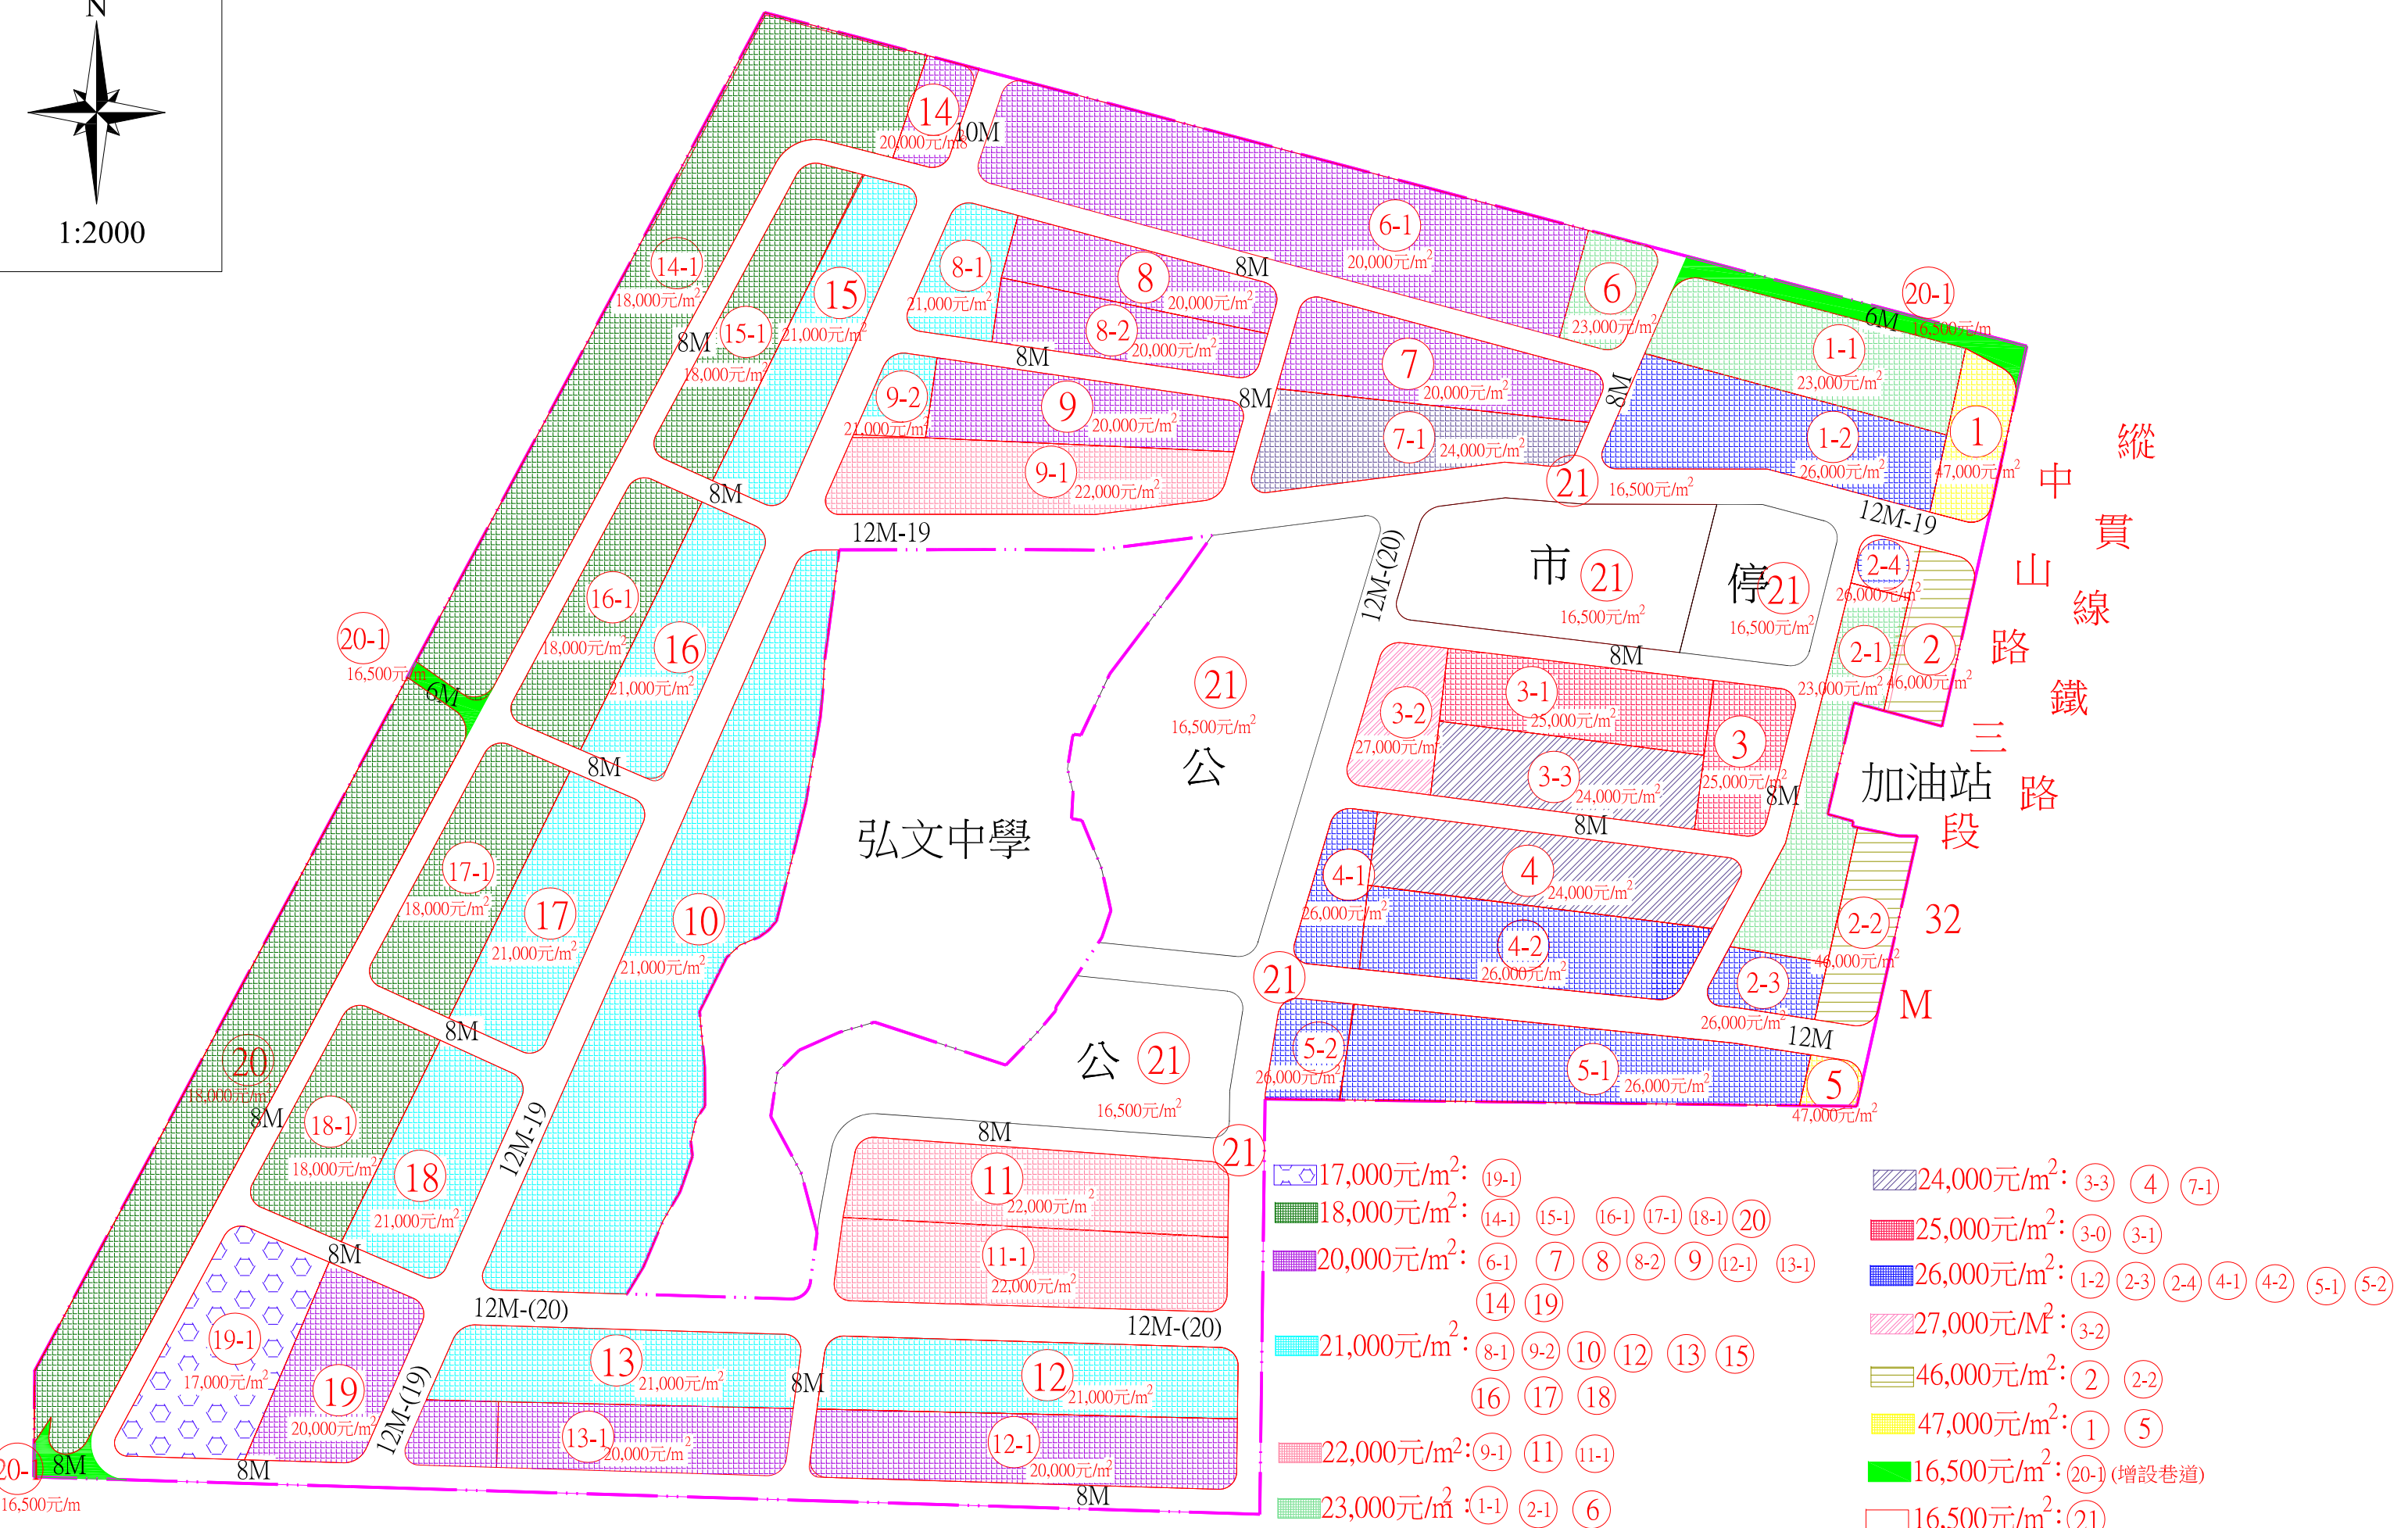

縱貫線鐵路
中山路
加油站
32M

- | | |
|--|--|
| 17,000元/m ² : (19-1) | 24,000元/m ² : (3-3) (4) (7-1) |
| 18,000元/m ² : (14-1) (15-1) (16-1) (17-1) (18-1) (20) | 25,000元/m ² : (3-0) (3-1) |
| 20,000元/m ² : (6-1) (7) (8) (8-2) (9) (12-1) (13-1) (14) (19) | 26,000元/m ² : (1-2) (2-3) (2-4) (4-1) (4-2) (5-1) (5-2) |
| 21,000元/m ² : (8-1) (9-2) (10) (12) (13) (15) (16) (17) (18) | 27,000元/m ² : (3-2) |
| 22,000元/m ² : (9-1) (11) (11-1) | 46,000元/m ² : (2) (2-2) |
| 23,000元/m ² : (1-1) (2-1) (6) | 47,000元/m ² : (1) (5) |
| | 16,500元/m ² : (20-1) (增設巷道) |
| | 16,500元/m ² : (21) |