

台中市潭子區僑忠自辦市地重劃區重劃前後地價圖



台中市潭子區僑忠自辦市地重劃區重劃會 製




# 台中市潭子區僑忠自辦市地重劃區重劃前地價圖

住




Scale : 1/1600

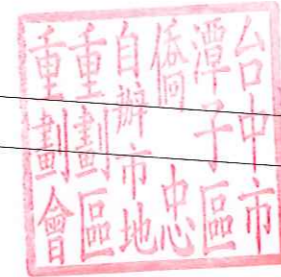

住

住

P002  
42,000

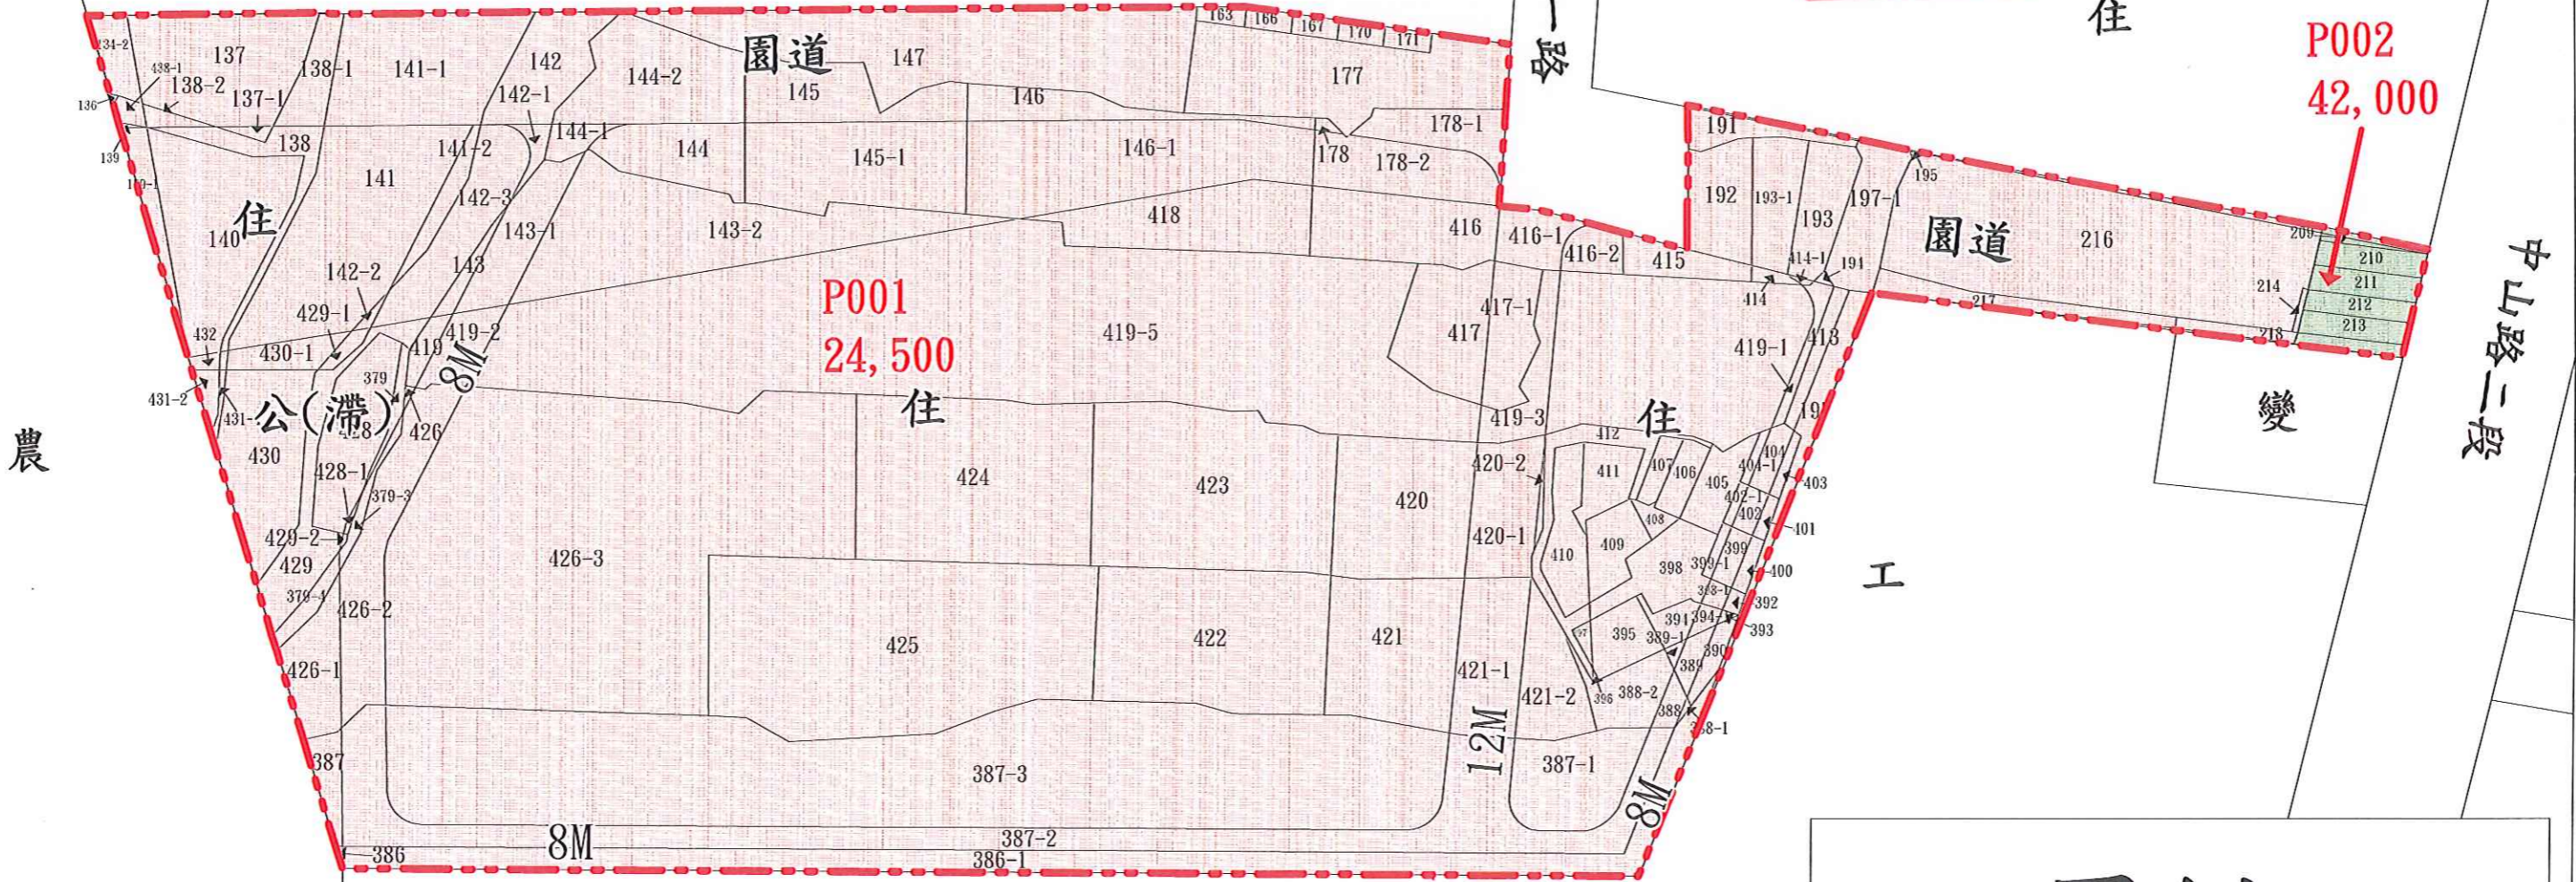

P001  
24,500

## 圖例

P001



24,500

P002

42,000



# 台中市潭子區自辦市地重劃區重劃後地價圖

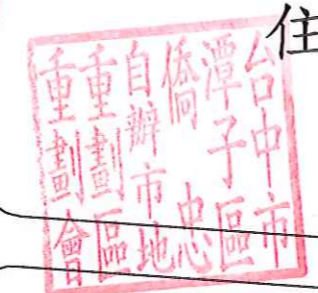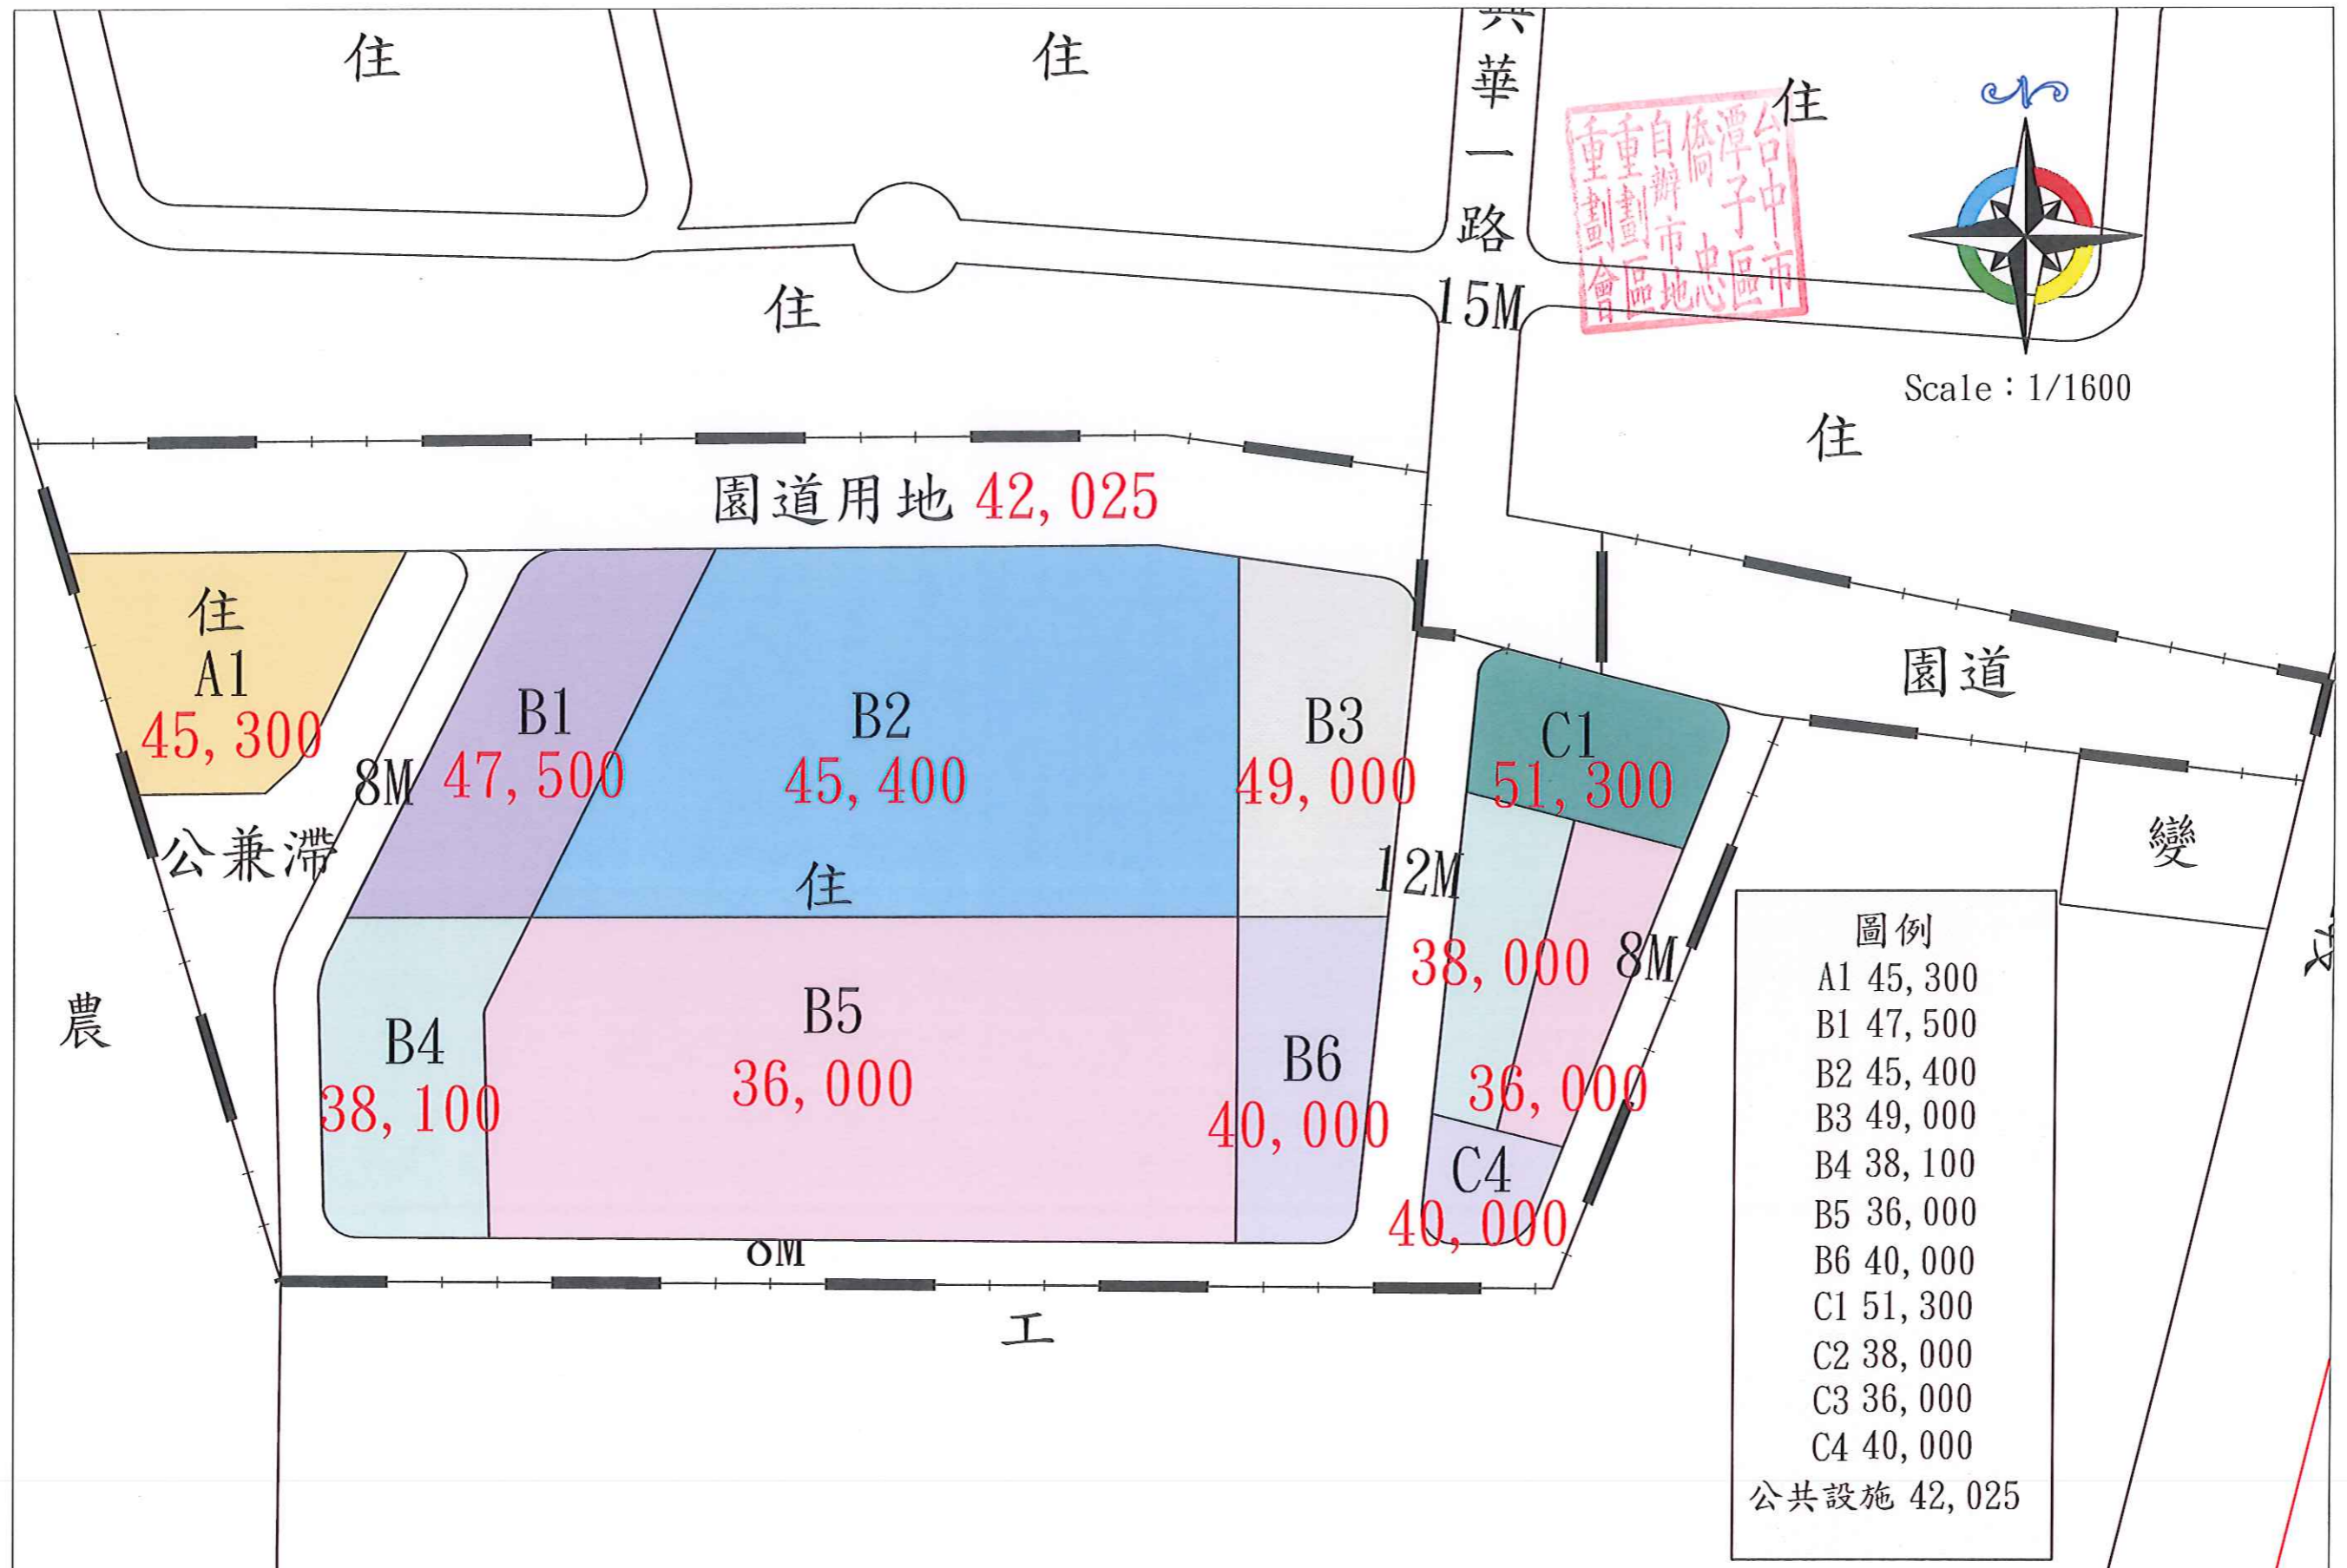

園道用地 42,025

住 A1 45,300

B1 47,500

B2 45,400

B3 49,000

C1 51,300

B4 38,100

B5 36,000

B6 40,000

C2 38,000

C3 36,000

C4 40,000

8M

12M

8M

0M

農

公兼滯

住

住

住

六  
華  
一  
路

15M

住

住

Scale : 1/1600

園道

變

工



